



No.	Revision	Ckd. By	Date

FOR INFORMATION ONLY

	Const. North
	Drawn By:
	Dwg. Standards Ckd. By:
	Designed By:
Date Printed	Dwg. Design Ckd. By:

exp Services Inc.
T: +1 506 452 9000 | F: +1 506 459 3954
1133 Regent Street, Suite 300
Fredericton, NB E3B 3Z2
CANADA
www.exp.com


• BUILDINGS • EARTH & ENVIRONMENT • ENERGY •
• INDUSTRIAL • INFRASTRUCTURE • SUSTAINABILITY •



Project Title	
SHERIFF STREET - MANDELA AVENUE ROADWAY DESIGN PROJECT	
GOVERNMENT OF GUYANA MINISTRY OF PUBLIC WORKS ATN/SF-11841-GY & ATN/OC-11841-GY	
Dwg. Title	
CONCEPT	
DATE: 2013/Dec/4 10:41:37 AM	
Project No.	ADM-00025589-A0
Dwg. No.	1
Rev. No.	16
Scale	1 : 500 This drawing is not to be scaled

THE CONSULTANT SHALL BE RESPONSIBLE FOR OBTAINING ALL NECESSARY PERMITS AND APPROVALS FROM THE RELEVANT AUTHORITIES.

THIS DRAWING IS THE PROPERTY OF THE CONSULTANT AND SHALL NOT BE REPRODUCED OR USED FOR ANY OTHER PROJECT WITHOUT THE WRITTEN PERMISSION OF THE CONSULTANT.

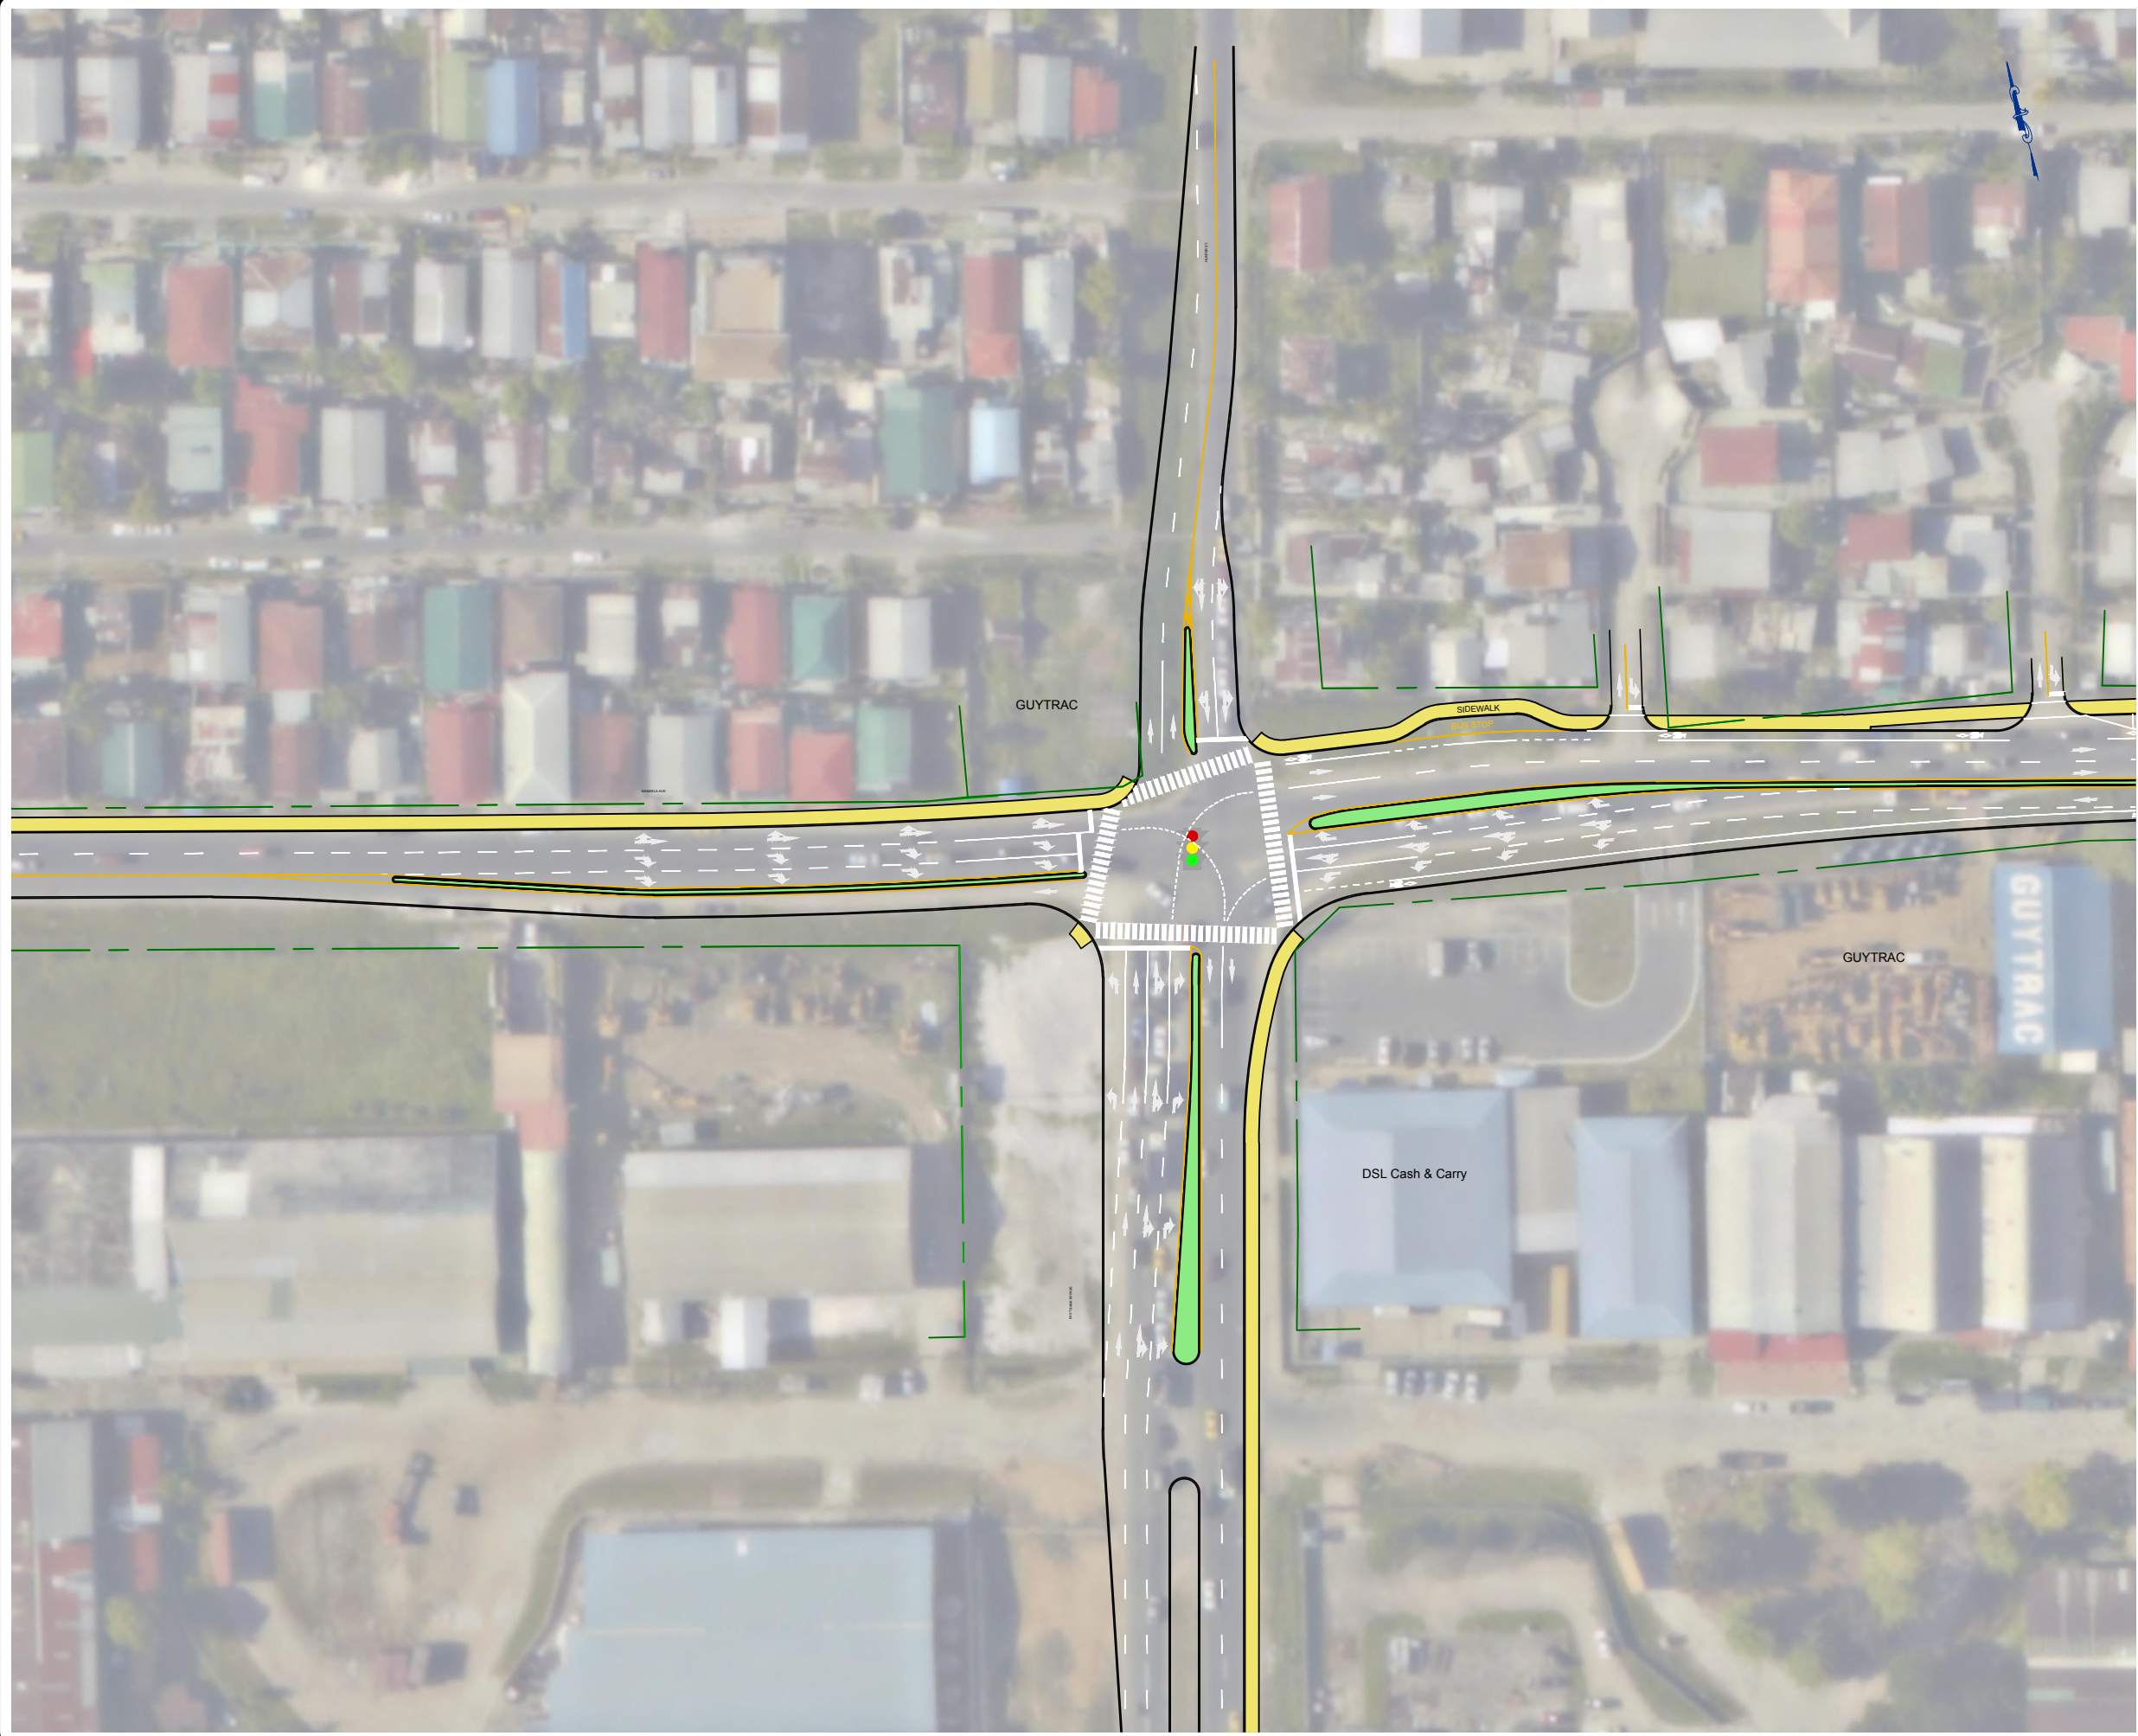

LEGEND

PROPERTY LINES

No.	Revision	Ckd. By	Date

FOR INFORMATION ONLY

	Const. North
	Drawn By: JTGB
	Dwg. Standards Ckd. By: JTGB
	Designed By: JTGB
Date Printed	Dwg. Design Ckd. By: JTGB

exp Services Inc.
T: +1 506 452 9000 | F: +1 506 459 3954
1133 Regent Street, Suite 300
Fredericton, NB E3B 3Z2
CANADA
www.exp.com



• BUILDINGS • EARTH & ENVIRONMENT • ENERGY •
• INDUSTRIAL • INFRASTRUCTURE • SUSTAINABILITY •

IN ASSOCIATION WITH



Caribbean Engineering and
Management Consultants Inc.

Project Title
SHERIFF STREET - MANDELA AVENUE
ROADWAY DESIGN PROJECT
GOVERNMENT OF GUYANA
MINISTRY OF PUBLIC WORKS
ATN/SF-11841-GY & ATN/OC-11841-GY



Dwg. Title CONCEPT	
DATE: 2013/Dec/4 11:29:12 AM	
Project No. ADM-00025589-A0	
Dwg. No. 2	Rev. No. 16
Scale 1 : 500 This drawing is not to be scaled	

THE GUYANA 2025 ROADWAY DESIGN PROJECT IS A JOINT VENTURE BETWEEN THE MINISTRY OF PUBLIC WORKS AND THE MINISTRY OF LAND AND SURVEY

ROADWAY DESIGN PROJECT
DATE: 2013/12/4 11:27:36 AM



LEGEND			
- - - - - PROPERTY LINES			
No.	Revision	Ckd. By	Date

FOR INFORMATION ONLY

	Const. North
	Drawn By: JTGB
	Dwg. Standards Ckd. By: JTGB
	Designed By: JTGB
Date Printed	Dwg. Design Ckd. By:

exp Services Inc.
T: +1 506 452 9000 | F: +1 506 459 3954
1133 Regent Street, Suite 300
Fredericton, NB E3B 3Z2
CANADA
www.exp.com

exp.

• BUILDINGS • EARTH & ENVIRONMENT • ENERGY •
• INDUSTRIAL • INFRASTRUCTURE • SUSTAINABILITY •

IN ASSOCIATION WITH


EMC

Caribbean Engineering and Management Consultants Inc.

Project Title	
SHERIFF STREET - MANDELA AVENUE ROADWAY DESIGN PROJECT	
GOVERNMENT OF GUYANA MINISTRY OF PUBLIC WORKS ATN/SF-11841-GY & ATN/OC-11841-GY	
Dwg. Title	
CONCEPT	
DATE: 2013/Dec/4 11:27:36 AM	
Project No. ADM-00025589-A0	
Dwg. No. 3	Rev. No. 16
Scale	
1 : 500 This drawing is not to be scaled	

THE CITY OF GEORGETOWN - SHERIFF STREET - MANDELA AVENUE ROADWAY DESIGN PROJECT - 16 DEC 2013

16 DEC 2013 11:25:15 AM

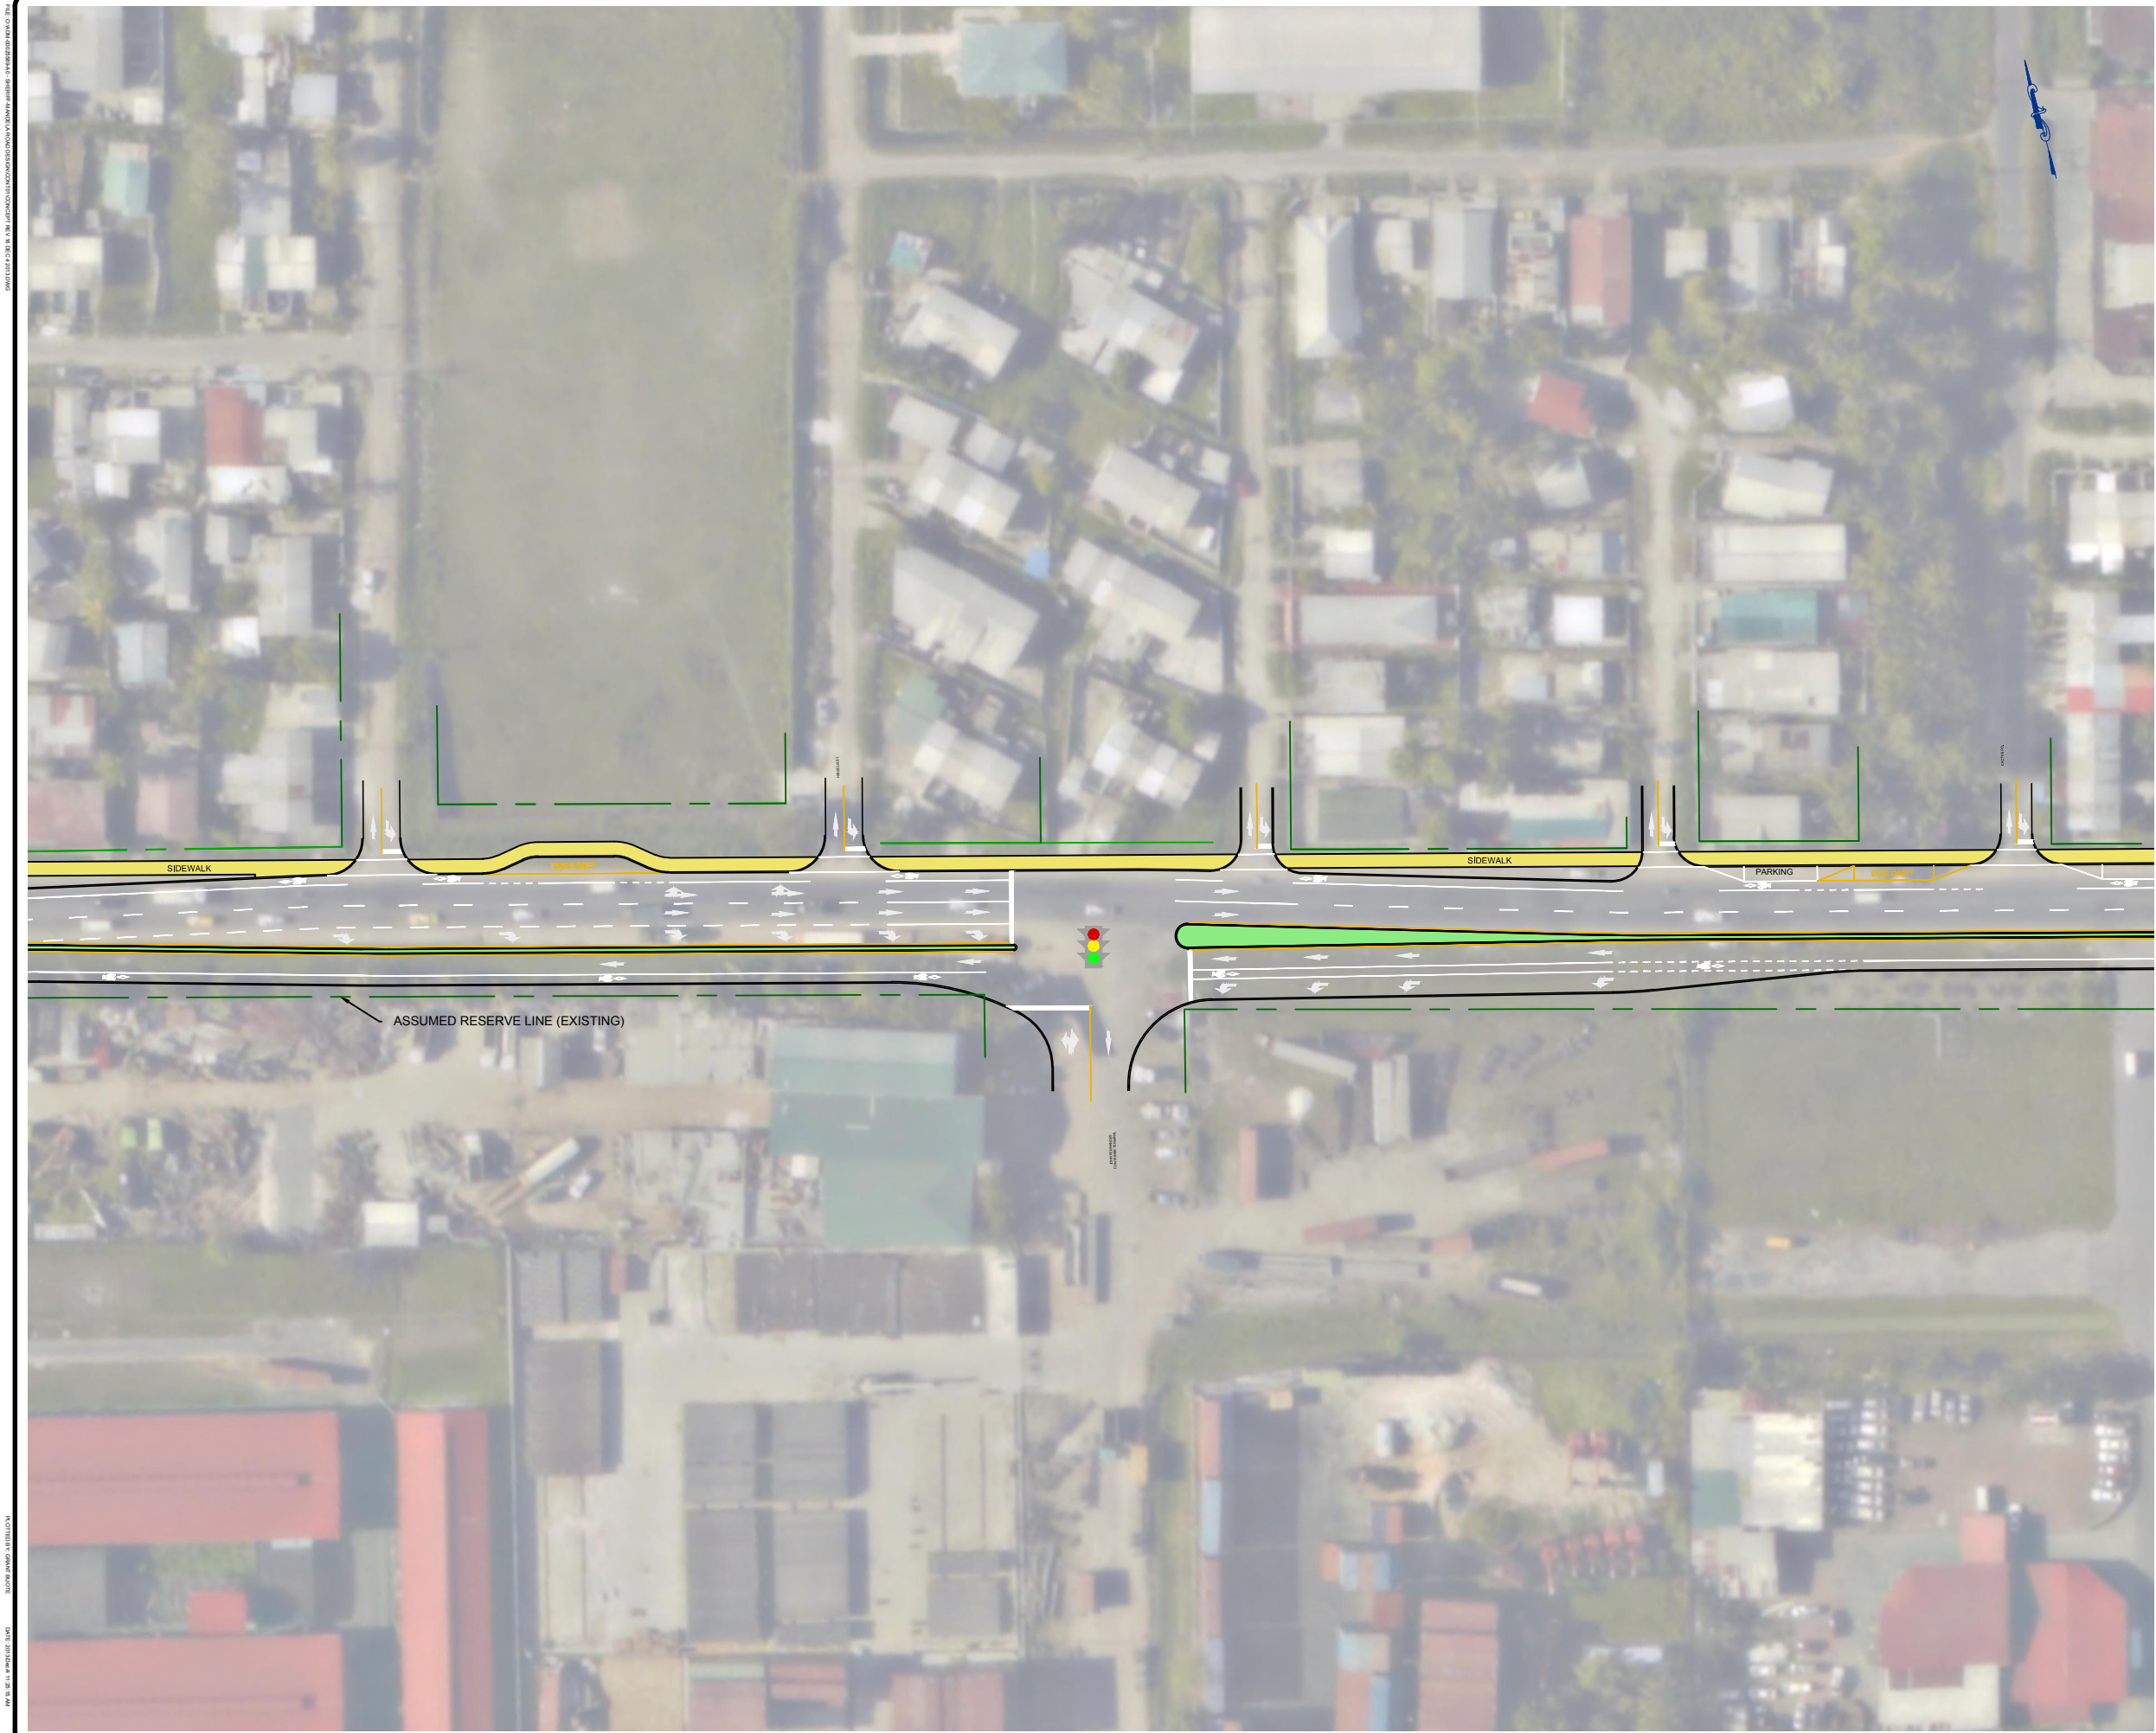

LEGEND
--- PROPERTY LINES

No.	Revision	Ckd. By	Date

FOR INFORMATION ONLY

	Const. North
Drawn By:	JTGB
Dwg. Standards Ckd. By:	
Designed By:	JTGB
Date Printed	Dwg. Design Ckd. By:

exp Services Inc.
T: +1 506 452 9000 | F: +1 506 459 3954
1133 Regent Street, Suite 300
Fredericton, NB E3B 3Z2
CANADA
www.exp.com



• BUILDINGS • EARTH & ENVIRONMENT • ENERGY •
• INDUSTRIAL • INFRASTRUCTURE • SUSTAINABILITY •

IN ASSOCIATION WITH



**Carribean Engineering and
Management Consultants Inc.**

Project Title
**SHERIFF STREET - MANDELA AVENUE
ROADWAY DESIGN PROJECT**


GOVERNMENT OF GUYANA
MINISTRY OF PUBLIC WORKS
ATN/SF-11841-GY & ATN/OC-11841-GY



Dwg. Title CONCEPT	
DATE: 2013/Dec/4 11:25:15 AM	
Project No. ADM-00025589-A0	
Dwg. No. 4	Rev. No. 16
Scale 1 : 500 This drawing is not to be scaled	

THE CLIENT'S RESPONSIBILITY IS TO PROVIDE ALL INFORMATION AND DATA IN ACCORDANCE WITH THE PROJECT'S REQUIREMENTS.

THIS DRAWING IS THE PROPERTY OF exp Services Inc. AND IS NOT TO BE REPRODUCED OR TRANSMITTED IN ANY FORM OR BY ANY MEANS, ELECTRONIC OR MECHANICAL, WITHOUT THE WRITTEN PERMISSION OF exp Services Inc.

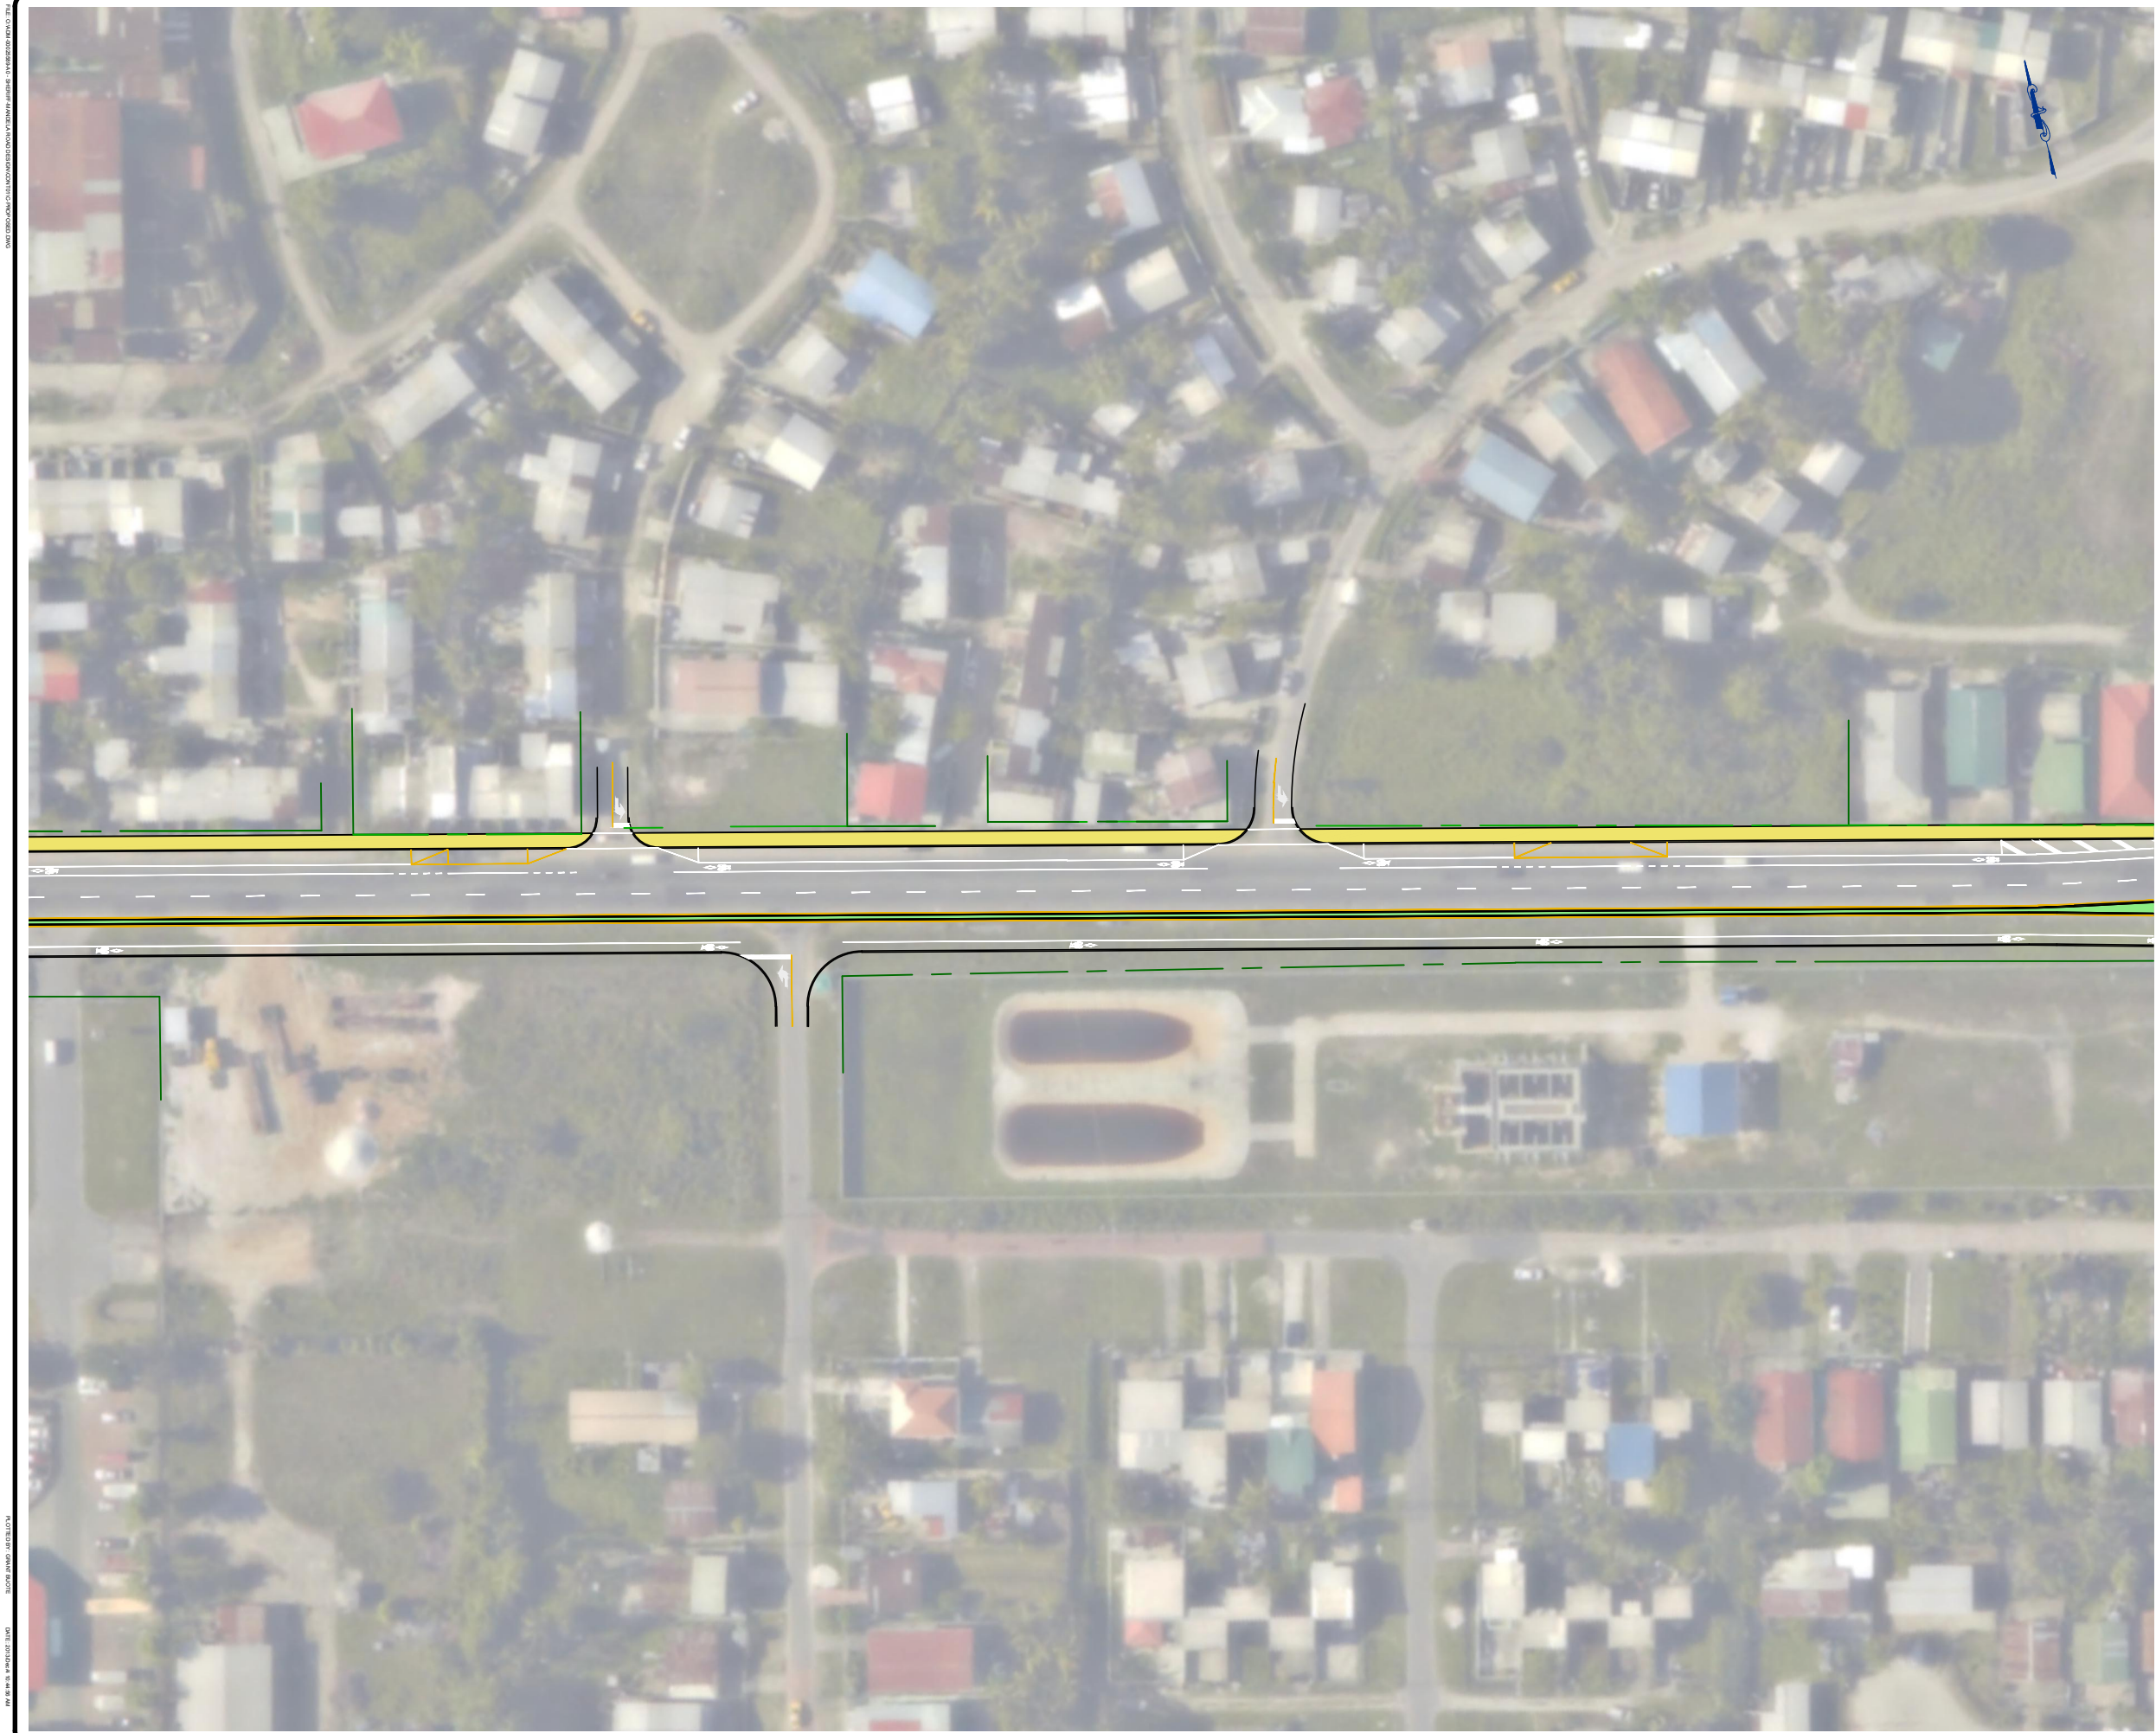

LEGEND

--- PROPERTY LINES

No.	Revision	Ckd. By	Date

FOR INFORMATION ONLY

	Const. North
	Drawn By: JTGB
	Dwg. Standards Ckd. By: JTGB
	Designed By: JTGB
Date Printed	Dwg. Design Ckd. By:

exp Services Inc.
T: +1 506 452 9000 | F: +1 506 459 3954
1133 Regent Street, Suite 300
Fredericton, NB E3B 3Z2
CANADA
www.exp.com



- BUILDINGS • EARTH & ENVIRONMENT • ENERGY •
- INDUSTRIAL • INFRASTRUCTURE • SUSTAINABILITY •

IN ASSOCIATION WITH



Carribean Engineering and Management Consultants Inc.

Project Title

SHERIFF STREET - MANDELA AVENUE
ROADWAY DESIGN PROJECT

GOVERNMENT OF GUYANA
MINISTRY OF PUBLIC WORKS
ATN/SF-11841-GY & ATN/OC-11841-GY

Dwg. Title

CONCEPT

DATE: 2013/Dec/4 10:44:56 AM


Project No. ADM-00025589-A0

Dwg. No. 5	Rev. No. 16
------------	-------------

Scale 1 : 500
This drawing is not to be scaled

THE CLIENTS RESPONSIBILITY IS TO PROVIDE ALL INFORMATION AND DATA IN ACCORDANCE WITH THE PROJECT REQUIREMENTS.

THIS DRAWING IS THE PROPERTY OF EXP SERVICES INC. AND IS NOT TO BE REPRODUCED OR TRANSMITTED IN ANY FORM OR BY ANY MEANS, ELECTRONIC OR MECHANICAL, WITHOUT PERMISSION IN WRITING FROM EXP SERVICES INC.

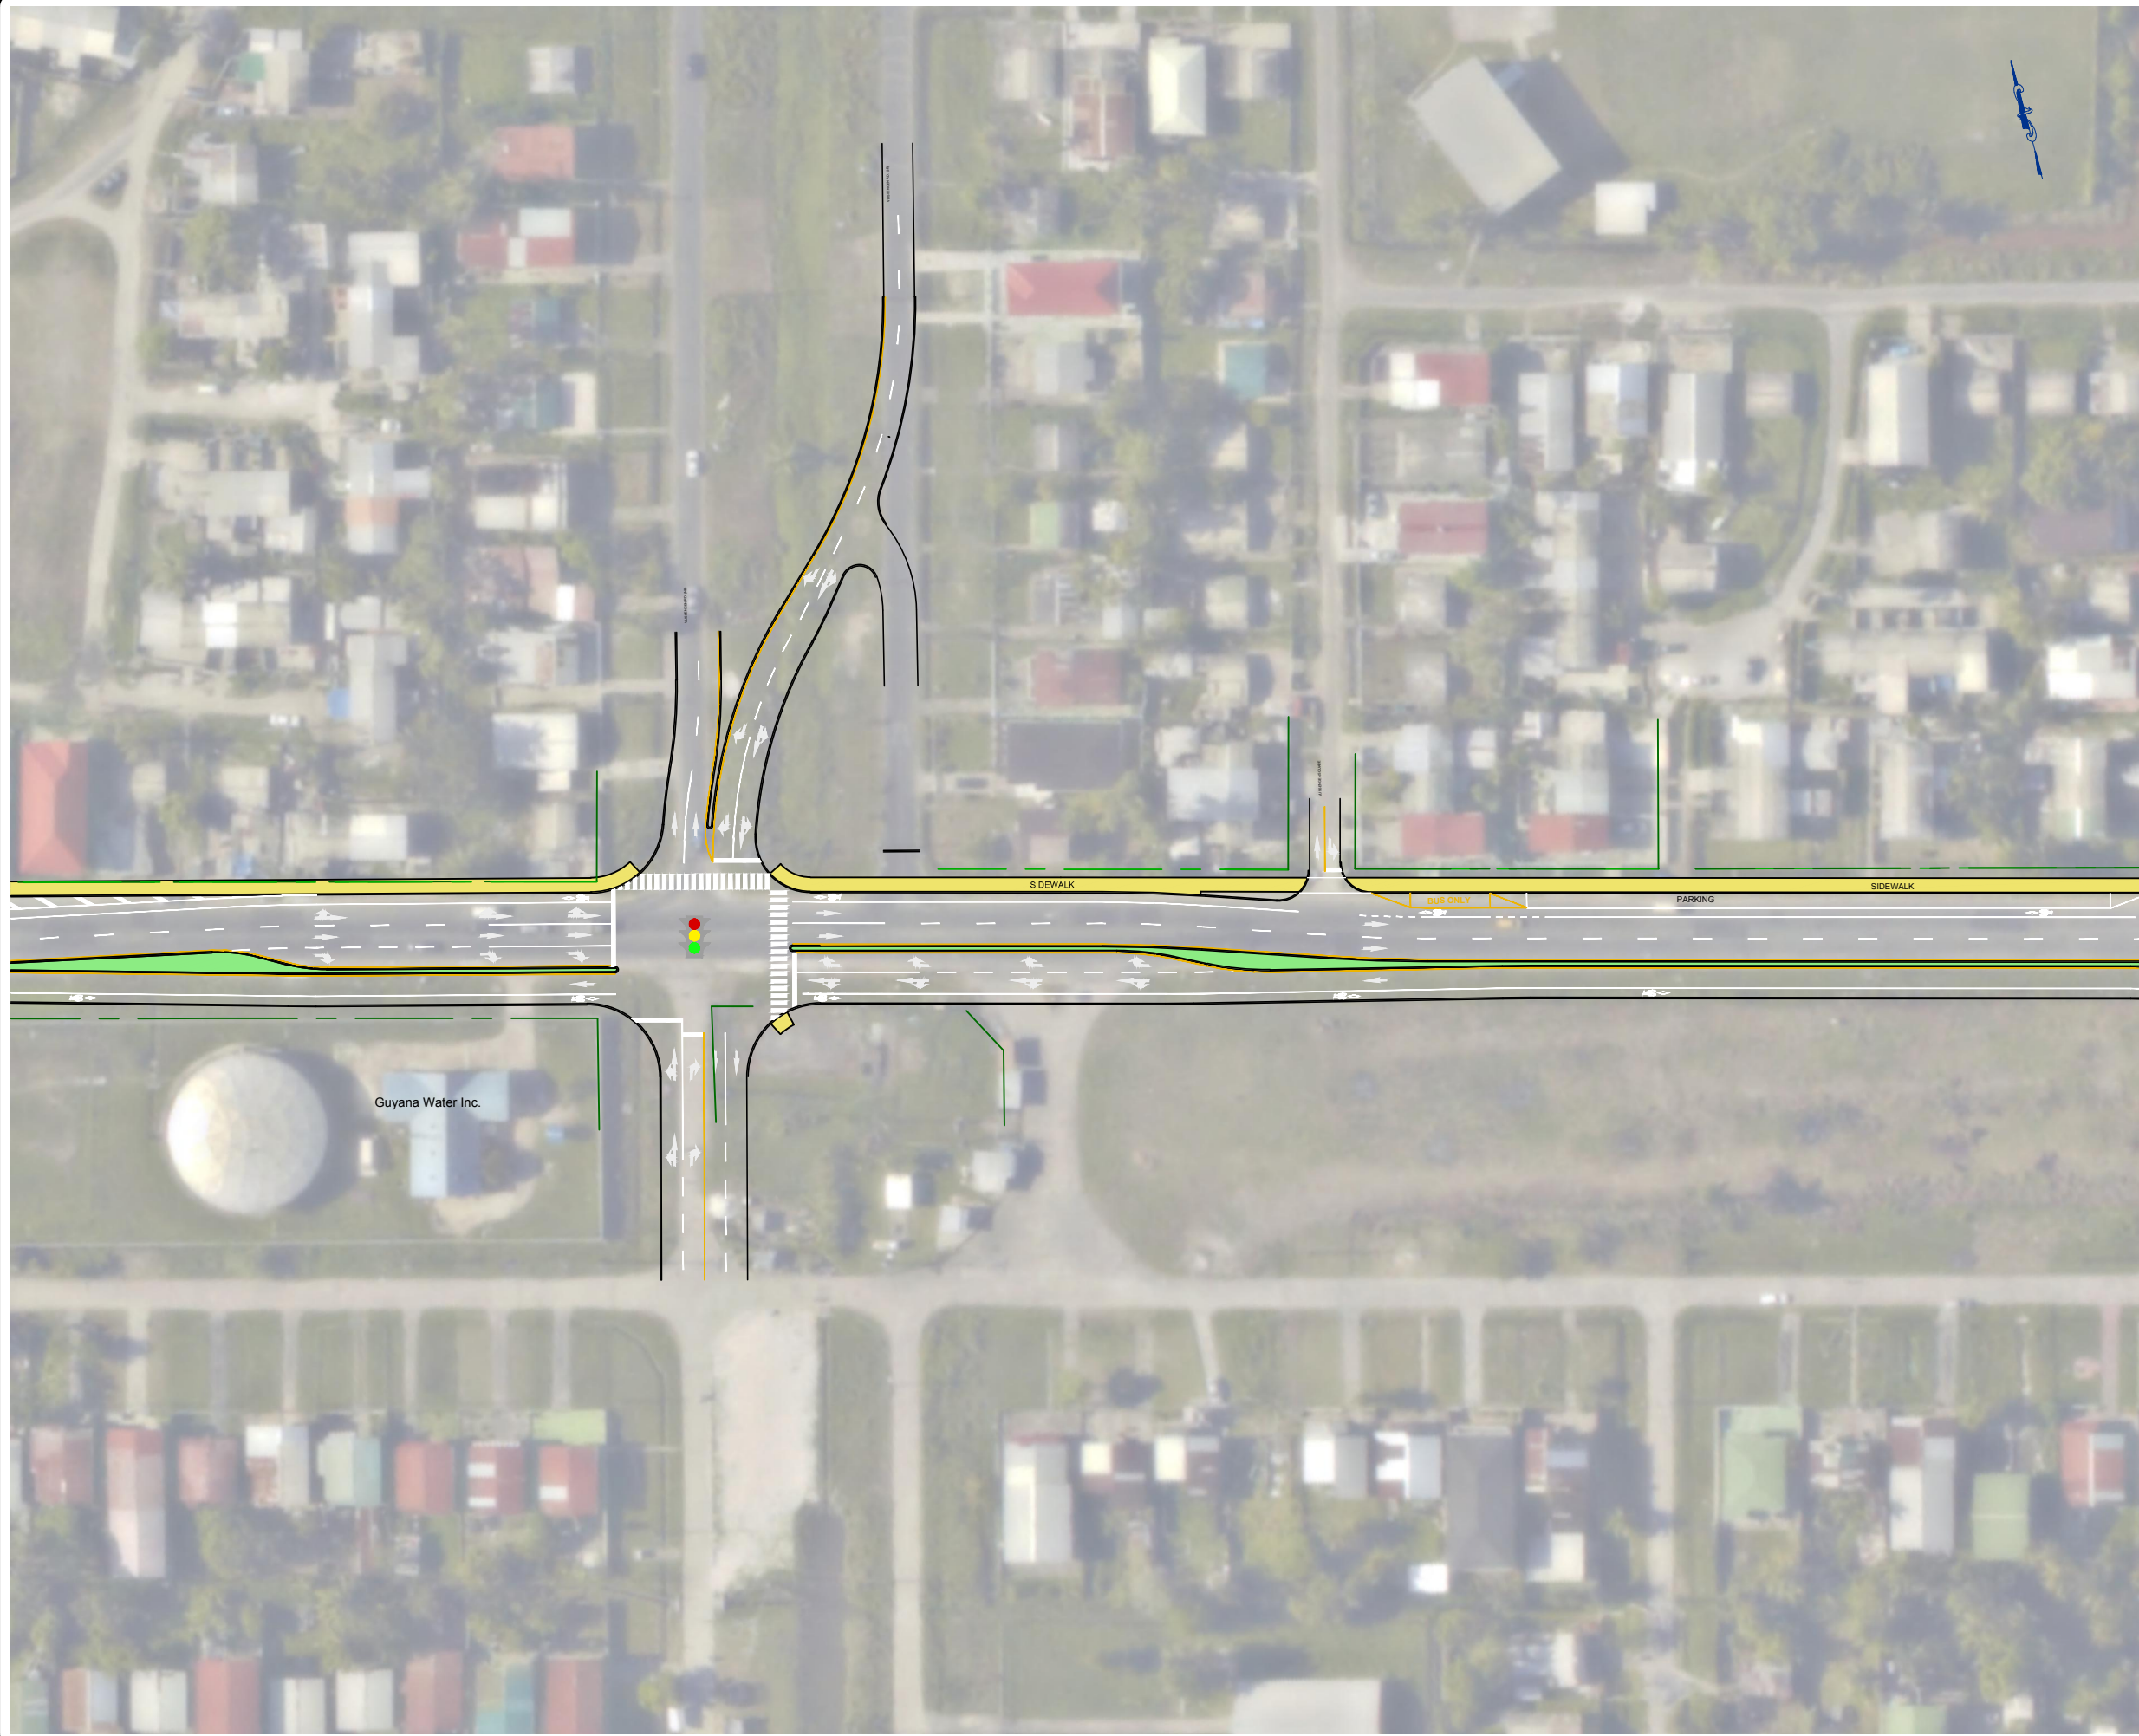

LEGEND
--- PROPERTY LINES

No.	Revision	Ckd. By	Date

FOR INFORMATION ONLY

	Const. North
	Drawn By: JTGB
	Dwg. Standards Ckd. By: JTGB
	Designed By: JTGB
Date Printed	Dwg. Design Ckd. By:

exp Services Inc.
T: +1 506 452 9000 | F: +1 506 459 3954
1133 Regent Street, Suite 300
Fredericton, NB E3B 3Z2
CANADA
www.exp.com



• BUILDINGS • EARTH & ENVIRONMENT • ENERGY •
• INDUSTRIAL • INFRASTRUCTURE • SUSTAINABILITY •

IN ASSOCIATION WITH




Caribbean Engineering and
Management Consultants Inc.

Project Title	
SHERIFF STREET - MANDELA AVENUE ROADWAY DESIGN PROJECT	
GOVERNMENT OF GUYANA MINISTRY OF PUBLIC WORKS ATN/SF-11841-GY & ATN/OC-11841-GY	
Dwg. Title	
CONCEPT	
DATE: 2013/Dec/4 10:55:36 AM	
Project No. ADM-00025589-A0	
Dwg. No. 6	Rev. No. 16
Scale 1 : 500 This drawing is not to be scaled	

THE CITY OF GEORGETOWN, ONTARIO
SHERIFF STREET - MANDELA AVENUE
ROADWAY DESIGN PROJECT

REVISIONS
DATE: 2013/12/04
BY: JTB

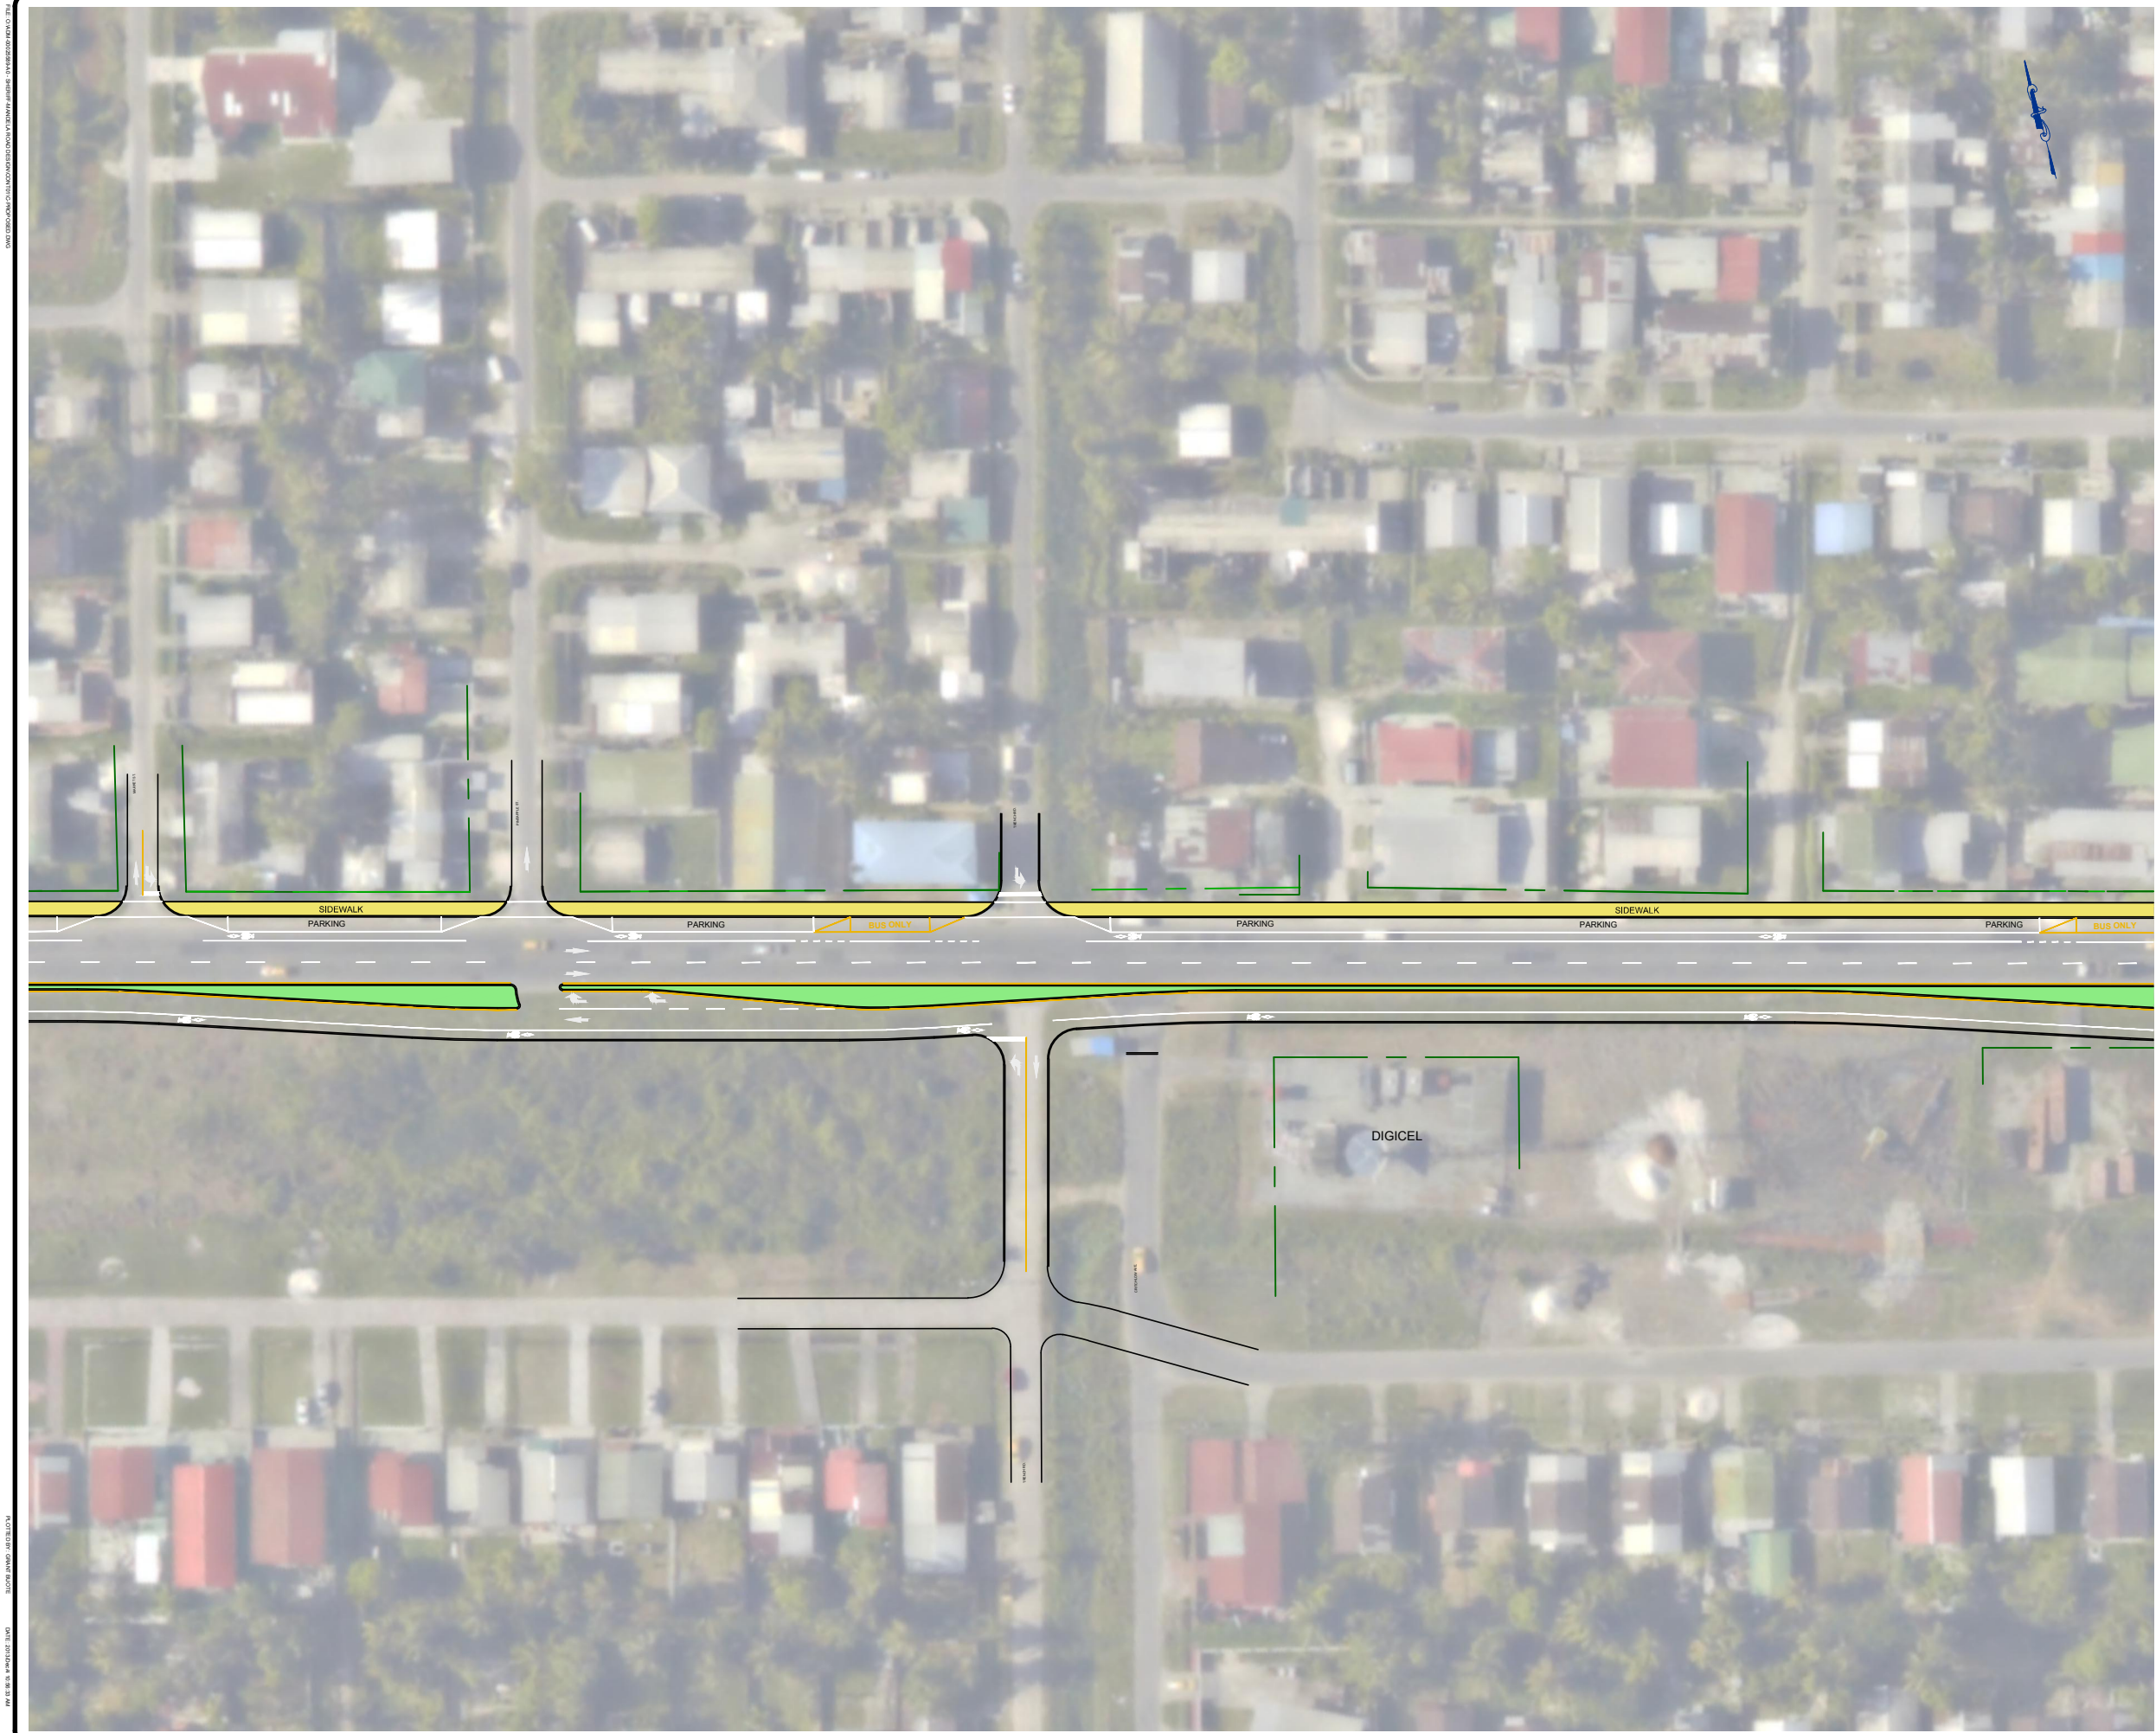

LEGEND

--- PROPERTY LINES

No.	Revision	Ckd. By	Date

FOR INFORMATION ONLY

	Const. North
	Drawn By: JTGB
	Dwg. Standards Ckd. By: JTGB
	Designed By: JTGB
Date Printed	Dwg. Design Ckd. By: JTGB

exp Services Inc.
T: +1 506 452 9000 | F: +1 506 459 3954
1133 Regent Street, Suite 300
Fredericton, NB E3B 3Z2
CANADA
www.exp.com




• BUILDINGS • EARTH & ENVIRONMENT • ENERGY •
• INDUSTRIAL • INFRASTRUCTURE • SUSTAINABILITY •

IN ASSOCIATION WITH



Carribean Engineering and
Management Consultants Inc.

Project Title	
SHERIFF STREET - MANDELA AVENUE ROADWAY DESIGN PROJECT	
GOVERNMENT OF GUYANA MINISTRY OF PUBLIC WORKS ATN/SF-11841-GY & ATN/OC-11841-GY	
Dwg. Title	
CONCEPT	
DATE: 2013/Dec/4 10:56:33 AM	
Project No. ADM-00025589-A0	
Dwg. No. 7	Rev. No. 16
Scale	
1 : 500 This drawing is not to be scaled	

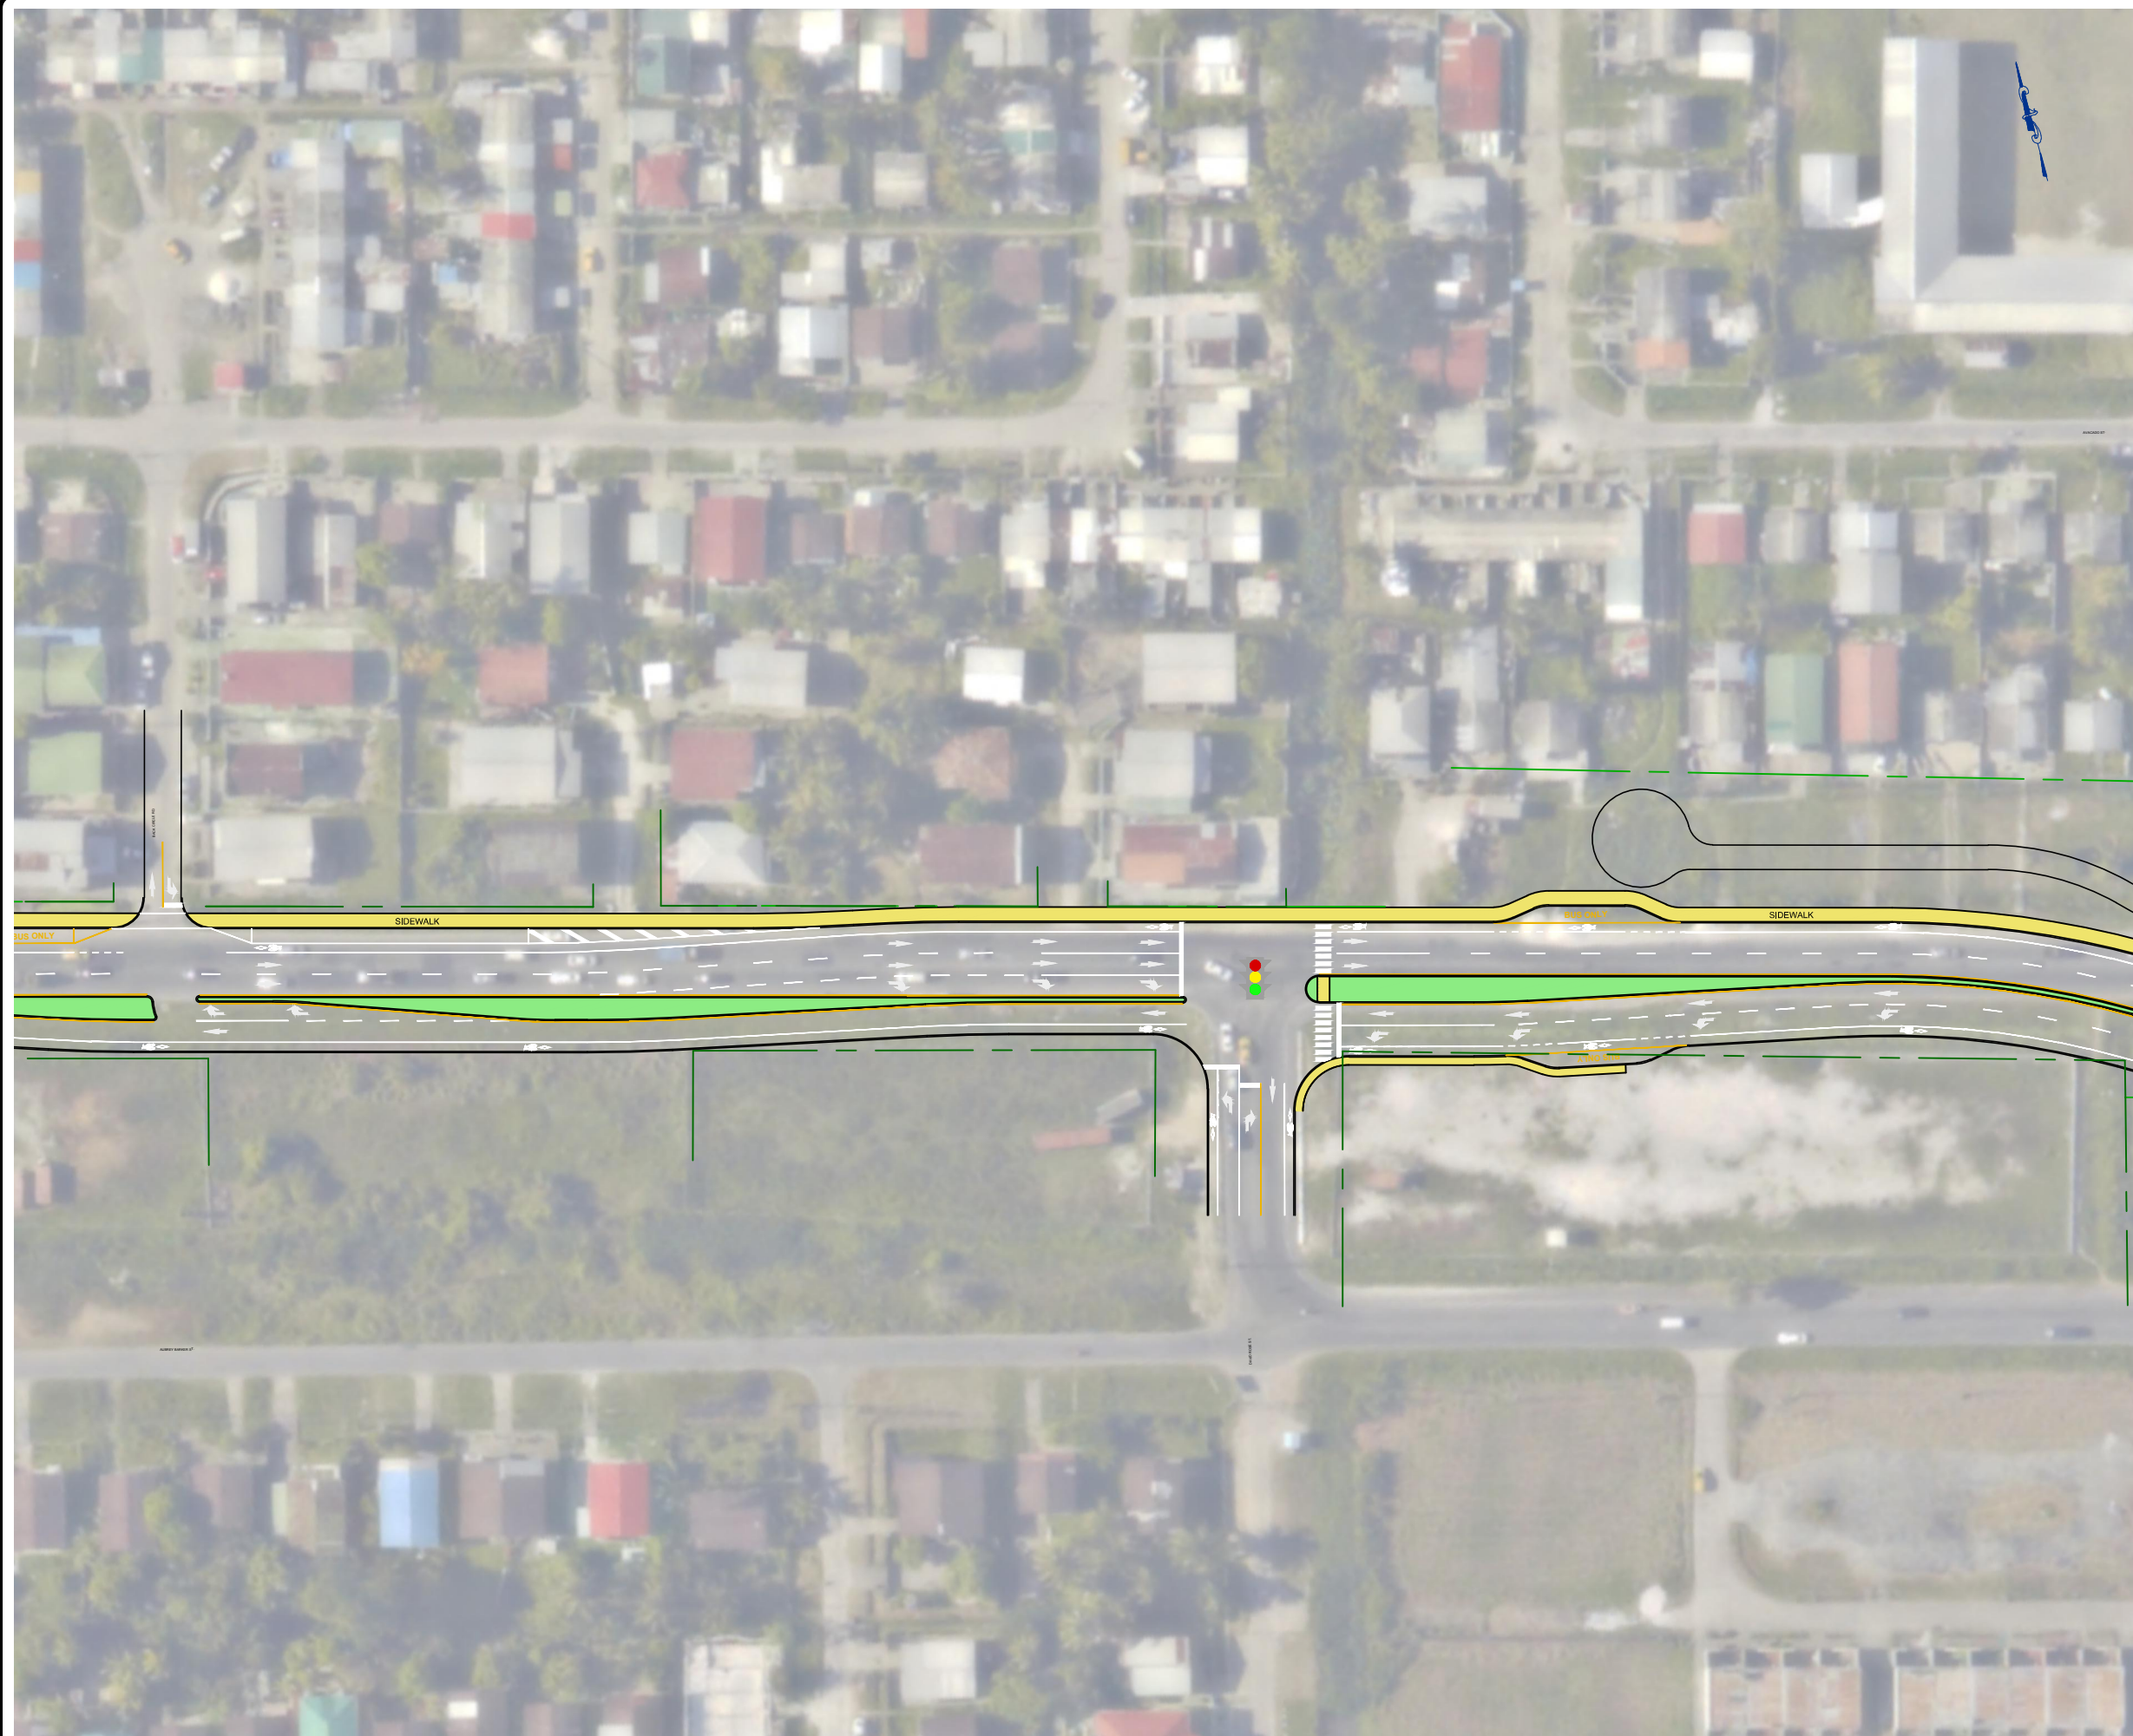

LEGEND

— PROPERTY LINES

No.	Revision	Ckd. By	Date

FOR INFORMATION ONLY

	Const. North
	Drawn By: JTGB
	Dwg. Standards Ckd. By:
	Designed By: JTGB
Date Printed	Dwg. Design Ckd. By:

exp Services Inc.

t: +1.506.452.9000 | f: +1.506.459.3954
1133 Regent Street, Suite 300
Fredericton, NB E3B 3Z2
CANADA

www.exp.com



• BUILDINGS • EARTH & ENVIRONMENT • ENERGY •
• INDUSTRIAL • INFRASTRUCTURE • SUSTAINABILITY •

IN ASSOCIATION WITH



**Carribean Engineering and
Management Consultants Inc.**

Project Title

SHERIFF STREET - MANDELA AVENUE
ROADWAY DESIGN PROJECT

GOVERNMENT OF GUYANA
MINISTRY OF PUBLIC WORKS
ATN/SF-11841-GY & ATN/OC-11841-GY



Dwg. Title

CONCEPT

DATE: 2013/Dec/4 10:57:31 AM

Project No.

ADM-00025589-A0

Dwg. No.

8

Rev. No.	16
----------	----

Scale

1 : 500
Drawing is not to be scaled